



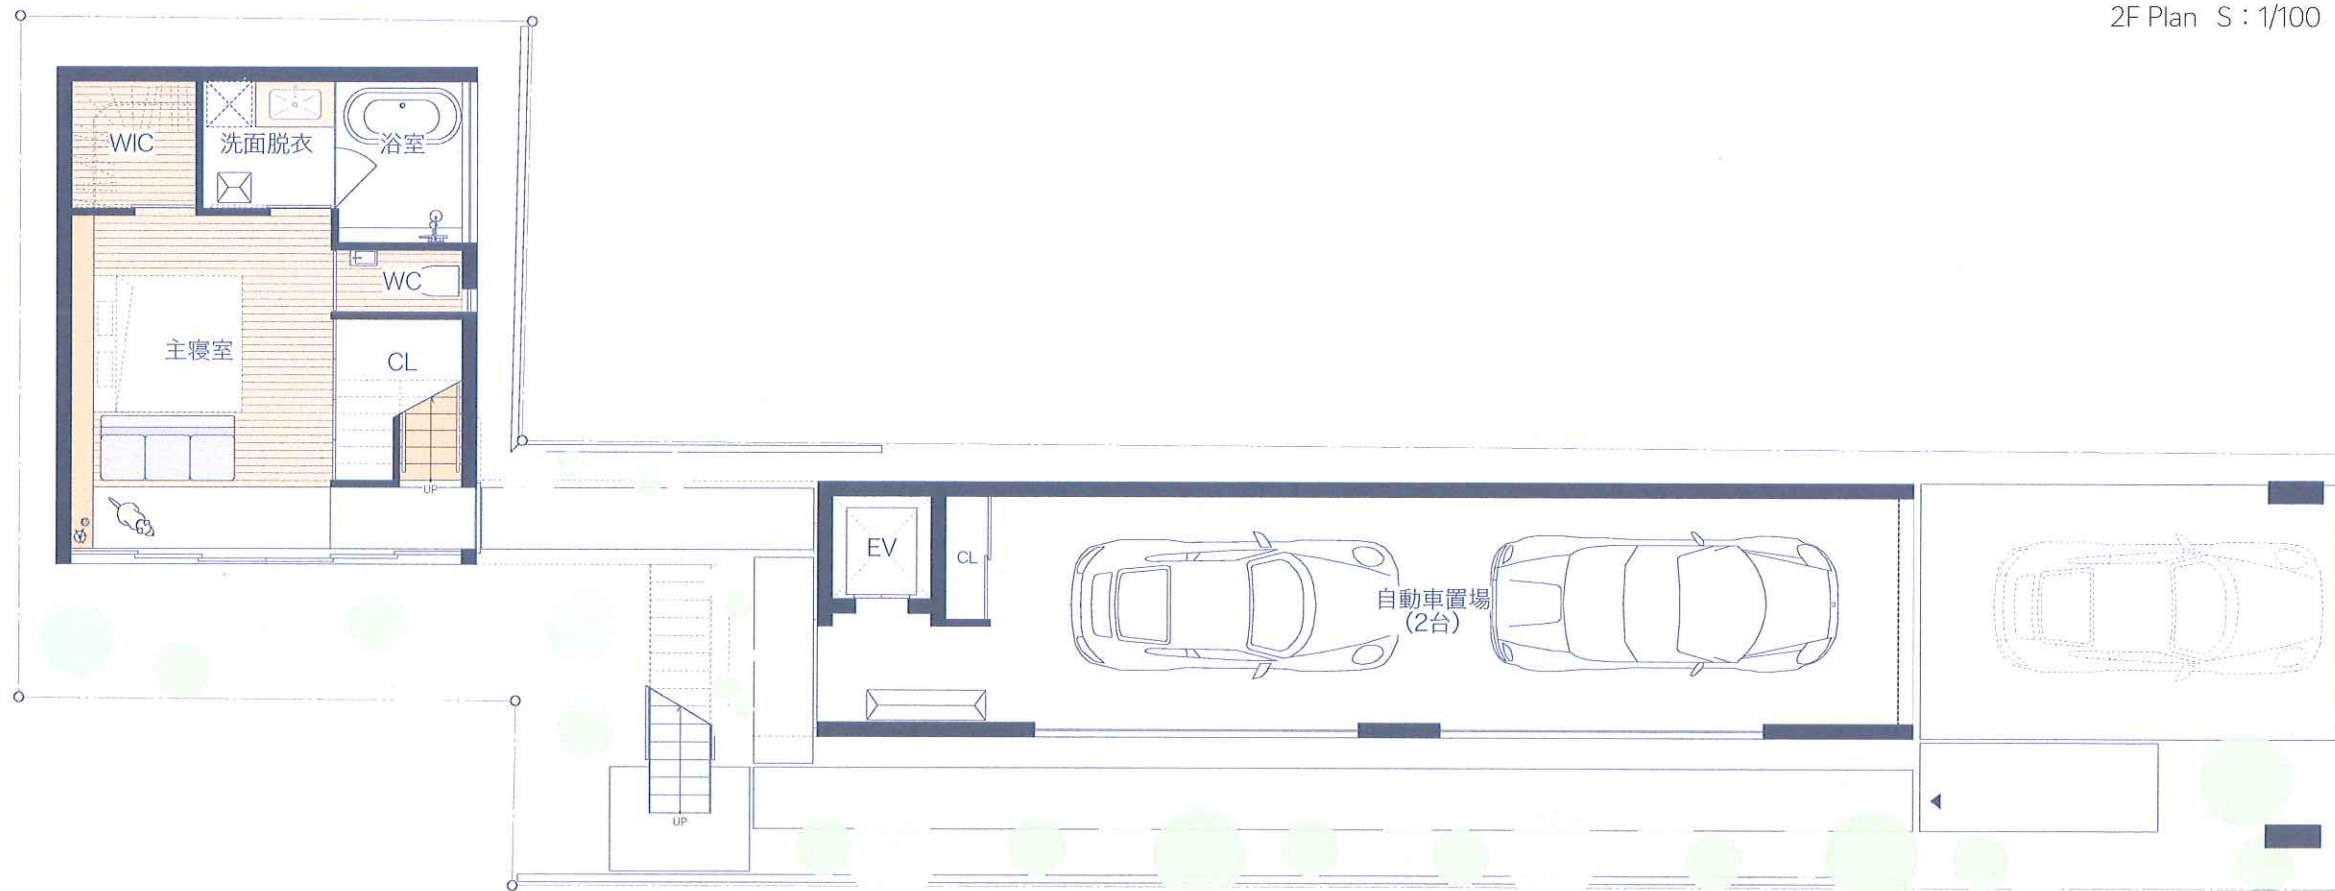

2F Plan S : 1/100

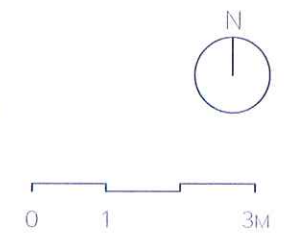


1F Plan S : 1/100





Site Plan S : 1/100

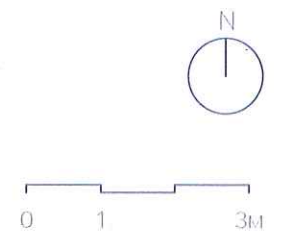

LF Plan S : 1/100