



2階平面図

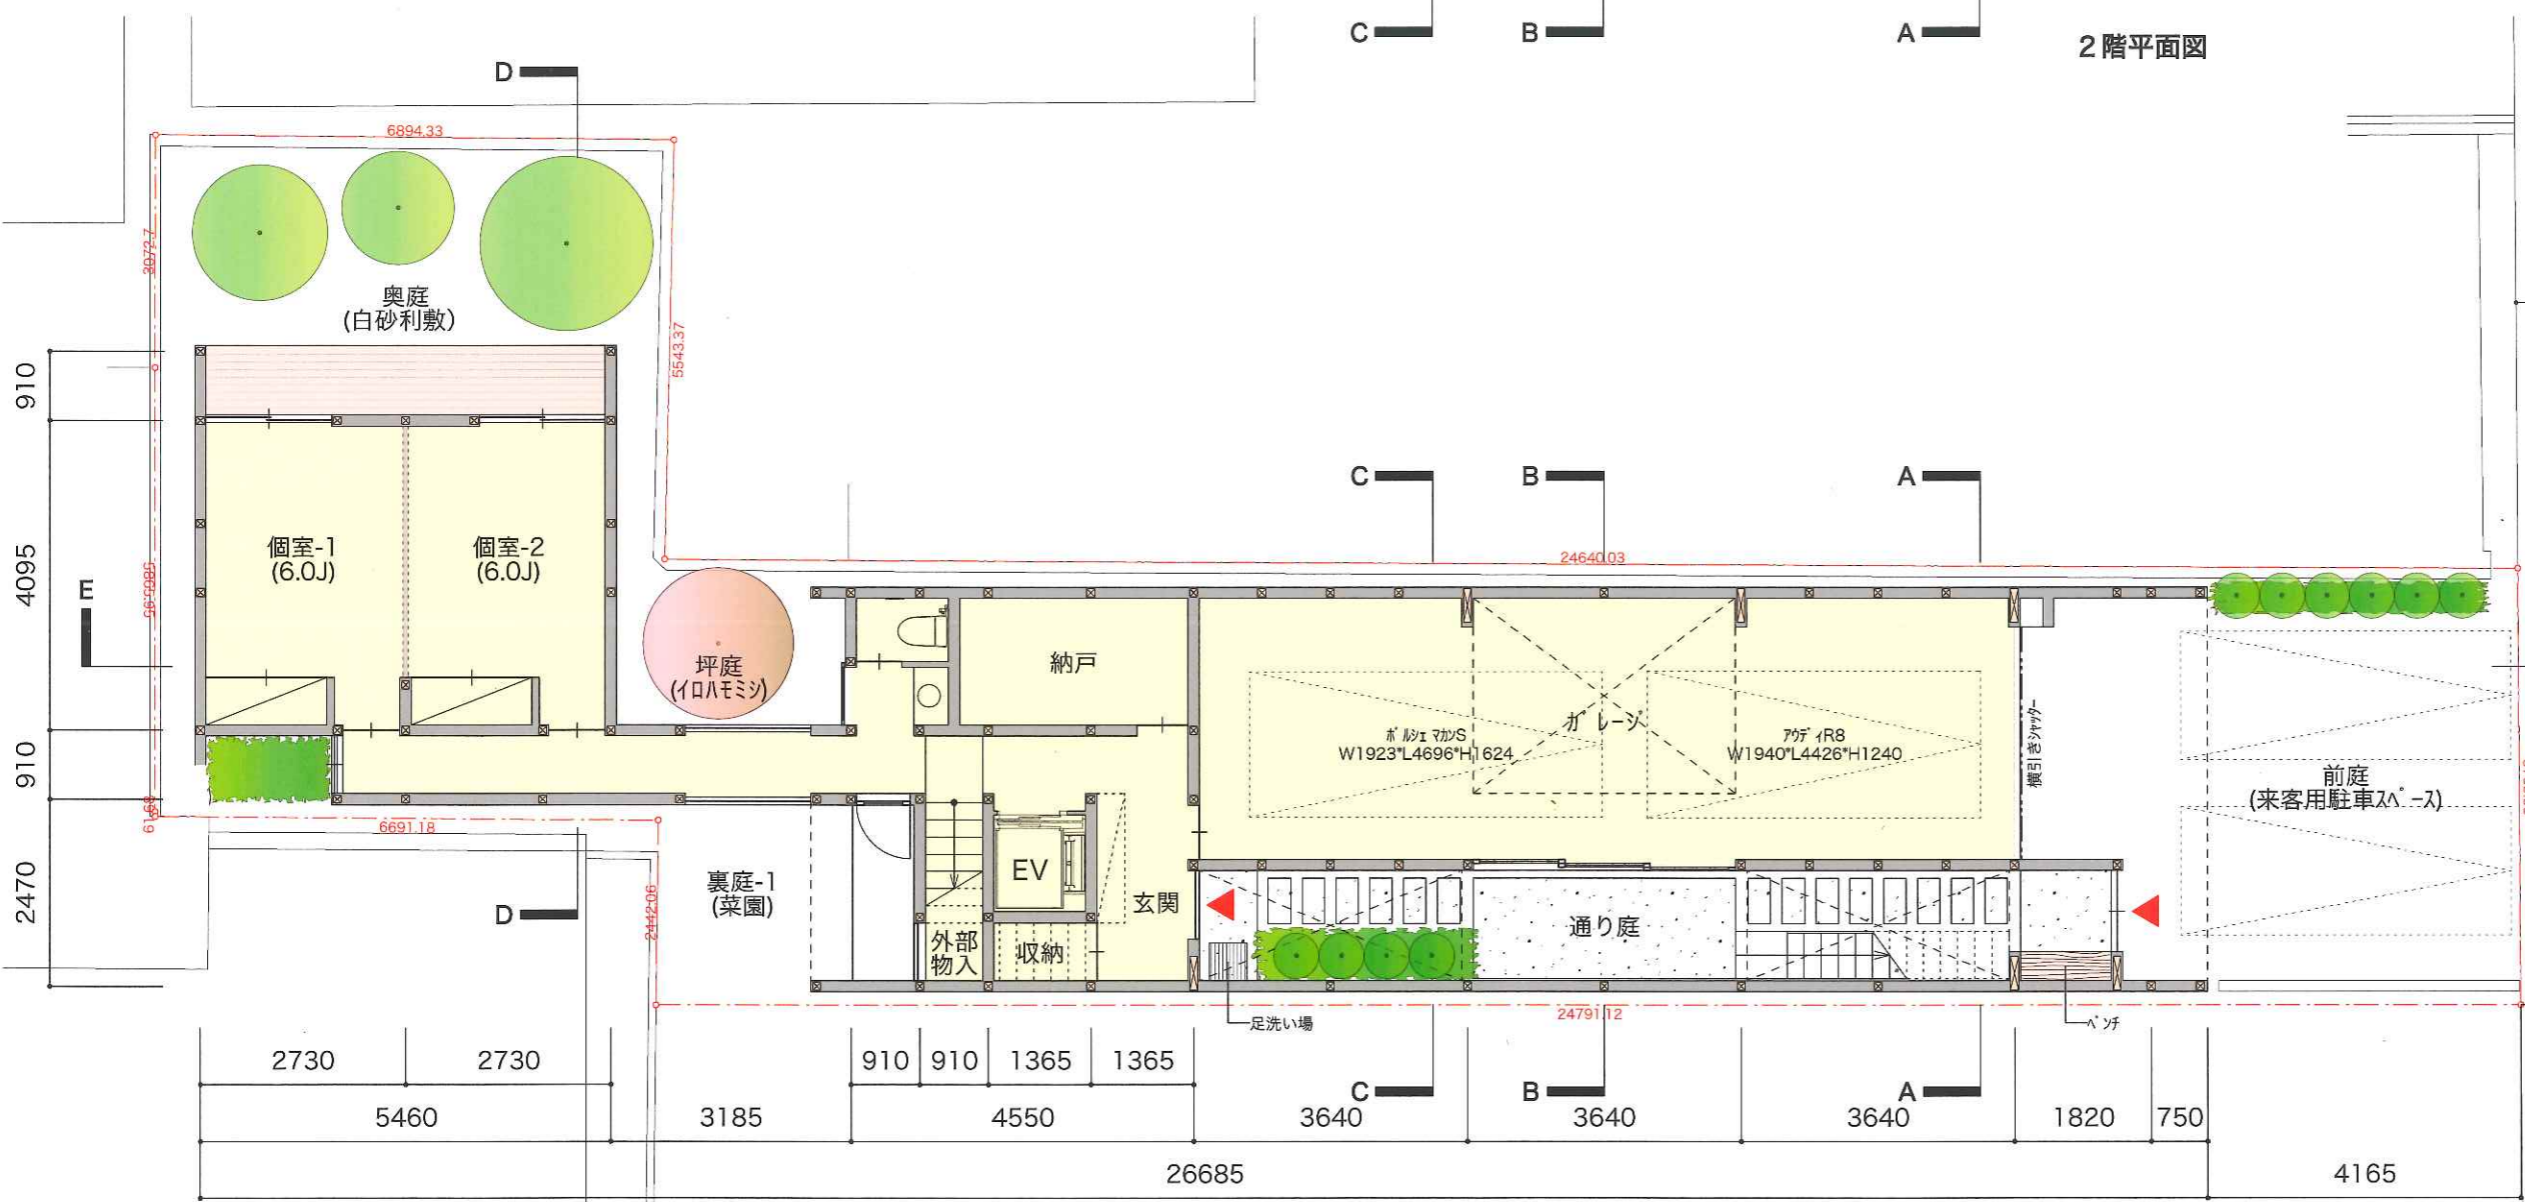

配置図兼1階平面図

前面道路
W=6690

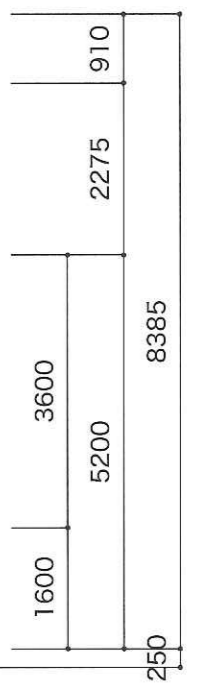

| | |
|------|-------------------------------|
| 敷地面積 | 200.99m ² (60.80坪) |
| 建築面積 | 107.95m ² (32.65坪) |
| | < 160.79m ² (許容) |
| 延床面積 | 174.89m ² (52.90坪) |
| | < 602.97m ² (許容) |
| 2階面積 | 85.60m ² (25.89坪) |
| 1階面積 | 89.29m ² (27.01坪) |