


ロフト平面図 S=1:100



2F平面図 S=1:100

1F平面図 S=1:100

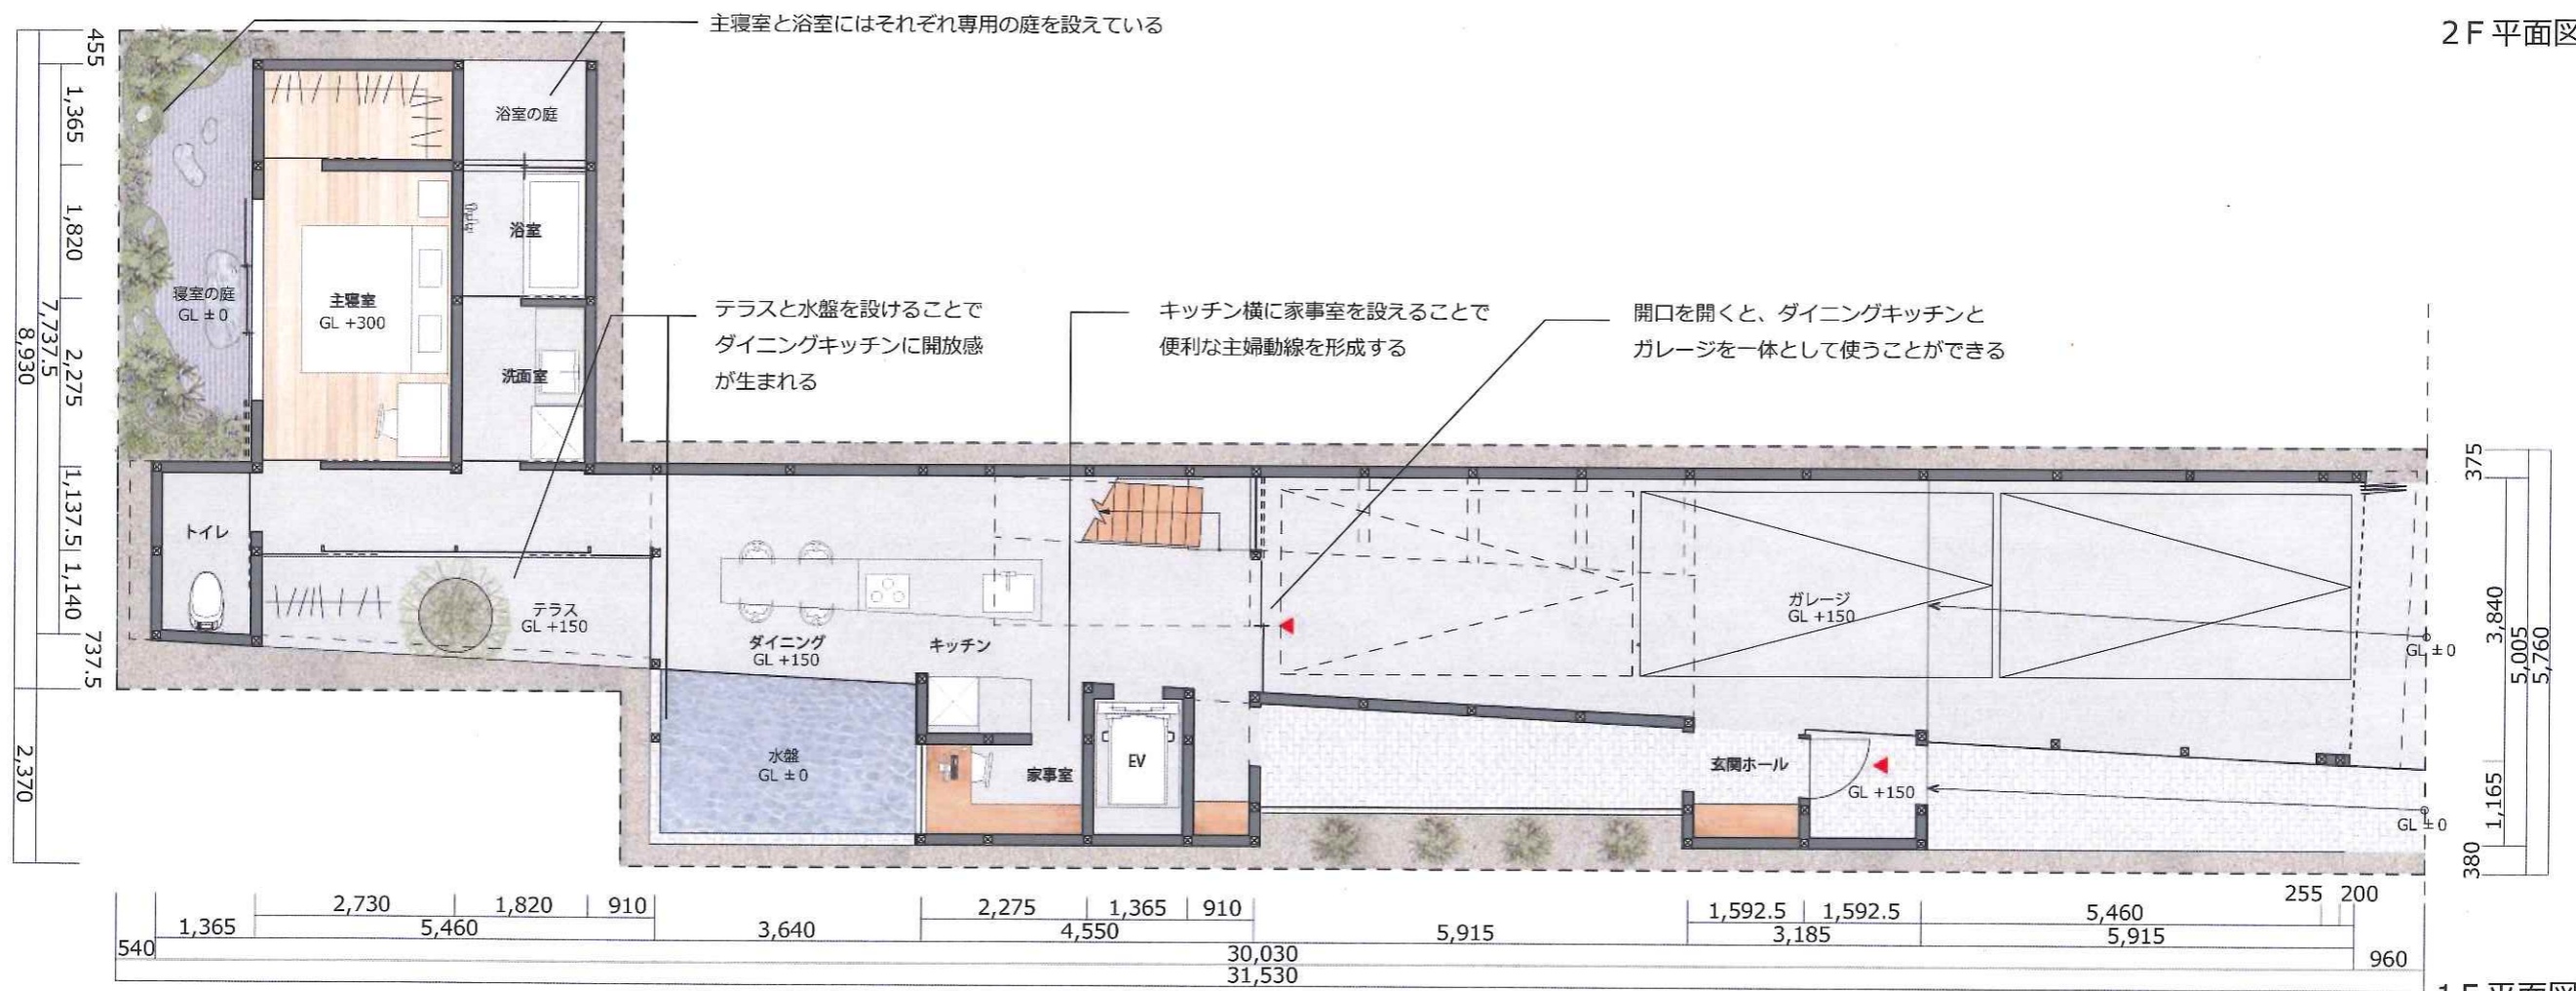